


ITEM	PART NO.	DESCRIPTION	REQ.
------	----------	-------------	------

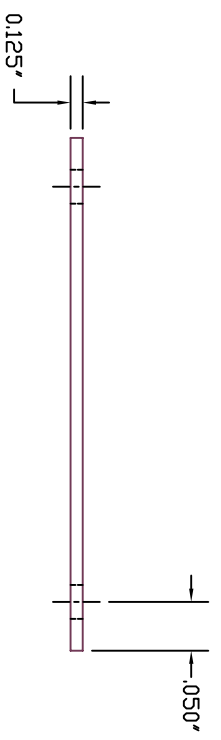

APPROXIMATE HOLE SPACINGS	PART NUMBERS
4.500' FOR 1.625"x1.250'	RMSF C 1625
4.500' FOR 1.700"x2.250'	RMSF C 1700
5.000' FOR 2.500"x3.250'	RMSF C 2500

- NOTES:
- BRACKETS AND ACCESSORIES HOT-DIP ZINC COATED IN ACCORDANCE WITH ASTM A 153
 - STEEL: HOT-ROLLED, LOW CARBON, COMMERCIAL QUALITY.
 - SEE DRAWING A-2343 FOR COMPANION PART DETAILS.
 - FOR ADDITIONAL INFORMATION REGARDING INSTALLATION CONTACT THE MANUFACTURER.

IF IN DOUBT-ASK

THIS DRAWING IS THE PROPERTY OF RIVERDALE MILLS CORPORATION AND CONTAINS PROPRIETARY INFORMATION PROTECTED BY COPYRIGHT AND/OR TRADE SECRET LAWS. NEITHER THIS DRAWING NOR ITS CONTENTS MAY BE DISCLOSED OR REPRODUCED BY ANY MEANS WHATSOEVER IN WHOLE OR IN PART WITHOUT THE PRIOR WRITTEN CONSENT OF RIVERDALE MILLS CORP.		TOLERANCE UNLESS SPECIFIED FRACTION DECIMAL ANGULAR 1/64 ±.005 ± 1/2°	
FINISH NEXT ASS'Y DIMENSIONS SHOWN ARE AFTER PLATING OR FINISHING.		DRAWN DATE RVM 2/6/01	
MATERIAL APPROVED PRODUCT MODEL FENCE BRACKET		CHECKED APPROVED	
SCALE NTS DO NOT SCALE DWG		REVISION ECN APP DATE	
FILE: A-2344		TITLE SUPER-C HEAVY-C AND C-RAIL FORMED BRACKETS	
RIVERDALE MILLS CORPORATION NORTHBRIDGE, MA 01534		DWG NO. A-2344 REV.	